

COMPONENT DETAILS


SCALE: 6"=1'-0"

PROVIDE 1/4" WEEP DRAIN
LOCATED 1/4" ABOVE FINISHED
SURFACE (TYP AT EA. POST)


NOTE:
THIS SERIES IS AVAILABLE FOR BOTH
RESIDENTIAL APPLICATIONS AT 36" AND
COMMERCIAL APPLICATIONS AT 42" HIGH

COMPONENTS:

- | | | |
|--------------------|-------------------------|--------------------|
| 1-1/2" SCH. 40 | 1-7/8 OD. 6061-T6 ALUM. | TOP CAP |
| 2"x2"x1/4" | 6061-T6 ALUM. | END / CORNER POSTS |
| 1-1/2"x1-1/2"x1/8" | 6061-T6 ALUM. | BOTTOM RAIL |
| 3/16" 6x7 | 316 S.S. (JAKOB INC.) | CABLE RAIL SYSTEM |

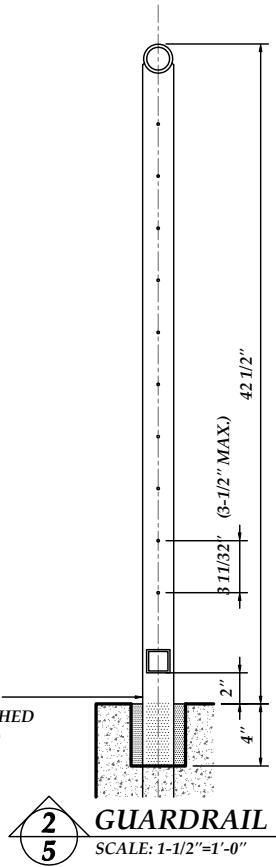

2
5 **GUARDRAIL SECTION**
SCALE: 1-1/2"=1'-0"

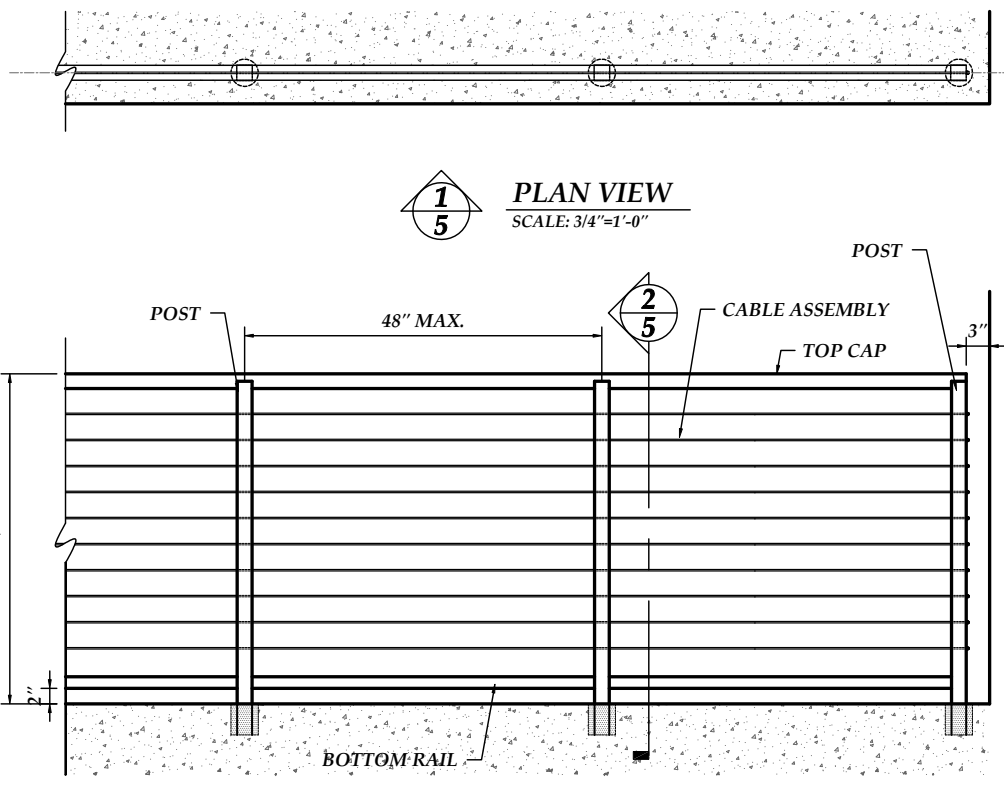

1
5 **GUARDRAIL ELEVATION**
SCALE: 3/4"=1'-0"

1
5 **PLAN VIEW**
SCALE: 3/4"=1'-0"

<p>MULLETT'S ALUMINUM PRODUCTS INC. WELDING FABRICATION DEPT. 905 Ponder Ave. Sarasota, FL 34232</p>	Date: December 10, 2010	Color: MULLETT'S ALUMINUM
	Drawn By: JRB	Revision: CBRS-200
Scale: AS NOTED	Project Name: CBRS-200	Page: 5
Drawing Description: TYPICAL DETAILS		