



COMPONENTS:

#133 TYPE	6063-T52 ALUM.	TOP CAP
1-1/2" SCH. 80	1-7/8" OD. 6061-T6 ALUM.	POST
3/4" SCH. 40	1-1/6" OD. 6061-T6 ALUM.	PICKET
1" x 1-1/2" x 1/18"	6061-T6 ALUM.	RAIL

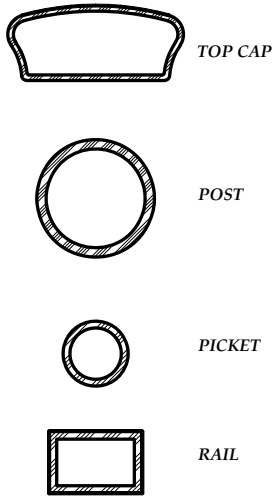


COMPONENT DETAILS
SCALE: 6"=1'-0"

NOTE:
THIS SERIES IS AVAILABLE FOR BOTH
RESIDENTIAL APPLICATIONS AT 36" AND
COMMERCIAL APPLICATIONS AT 42" HIGH

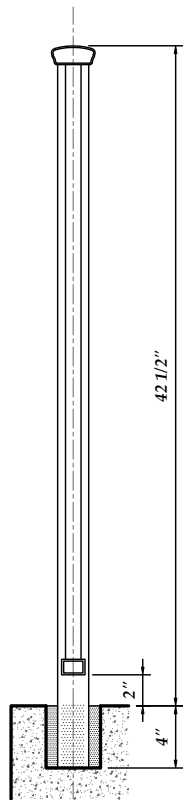

2
11 **GUARDRAIL SECTION**
SCALE: 1-1/2"=1'-0"

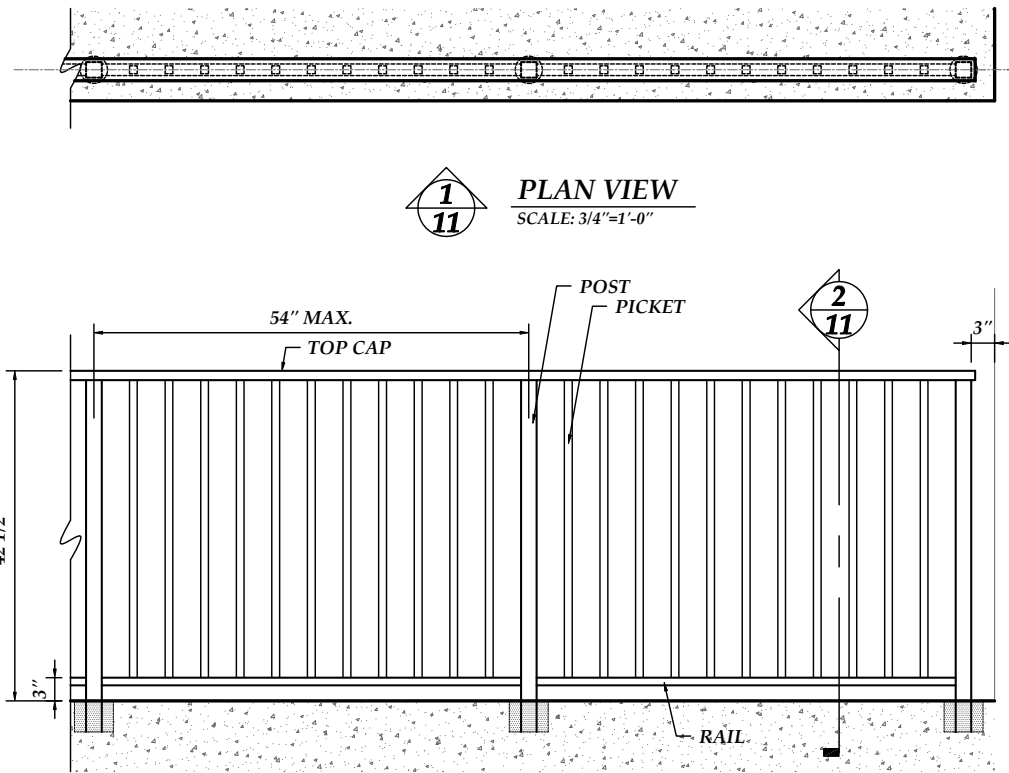

1
11 **GUARDRAIL ELEVATION**
SCALE: 3/4"=1'-0"

1
11 **PLAN VIEW**
SCALE: 3/4"=1'-0"

<p>MULLETT'S ALUMINUM PRODUCTS INC. WELDING FABRICATION DEPT. 905 Ponder Ave. Sarasota, FL 34232 Office # (941) 371-3502 Fax # (941) 378-5676</p>	Date: December 10, 2010	Customer: MULLETT'S ALUMINUM	Color:
	Drawn By: JRB	Project Name: VRS-200	Revision:
Scale: AS NOTED	Drawing Description: TYPICAL DETAILS	Page: 11	